



PIANO DEL COLORE

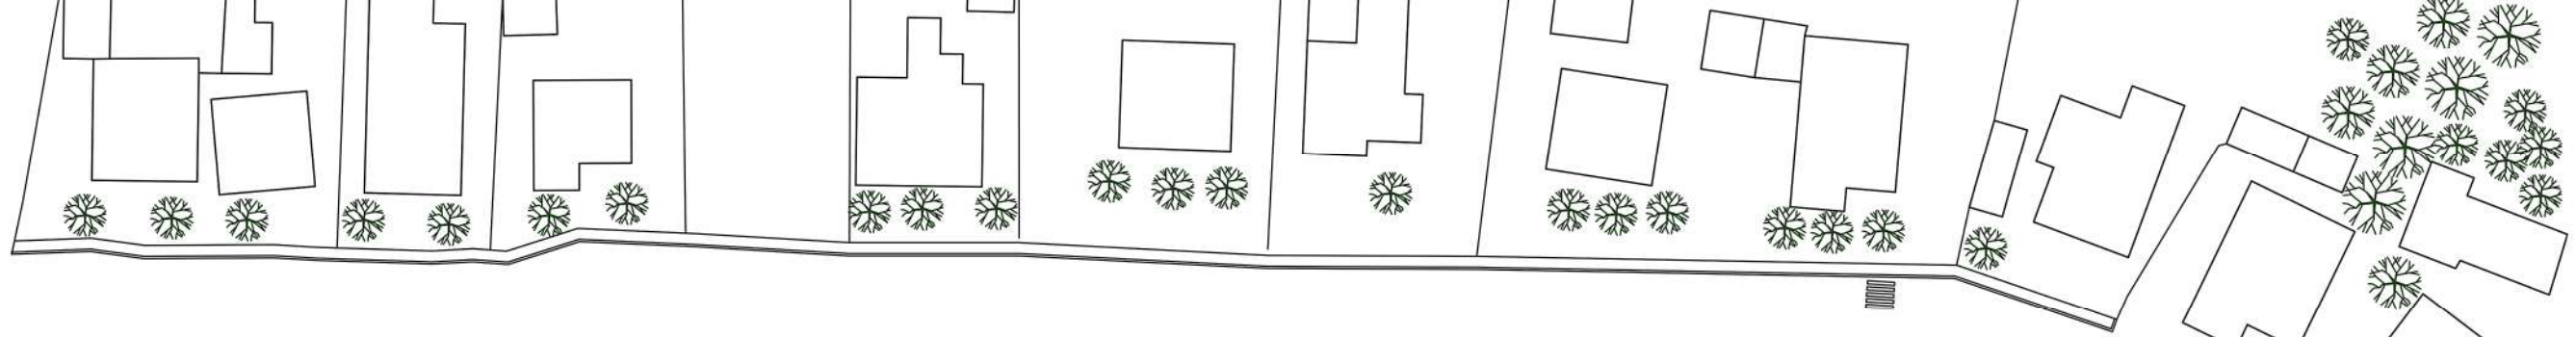


VIA LORETA - FRONTE EST

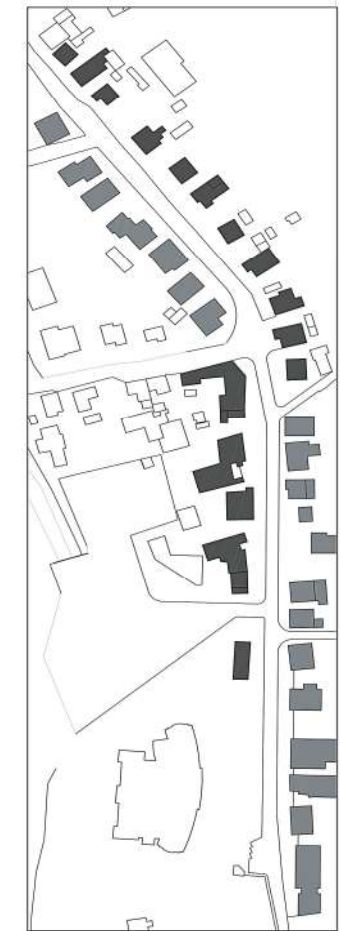


RAL 1019	RAL 9001	RAL 7035	RGB 165,192,207	RAL 9001	RAL 1014	RAL 6019	RAL 5024	RAL 1019	RAL 9001	RAL 4009	RAL 1014

VIA LORETA - FRONTE OVEST

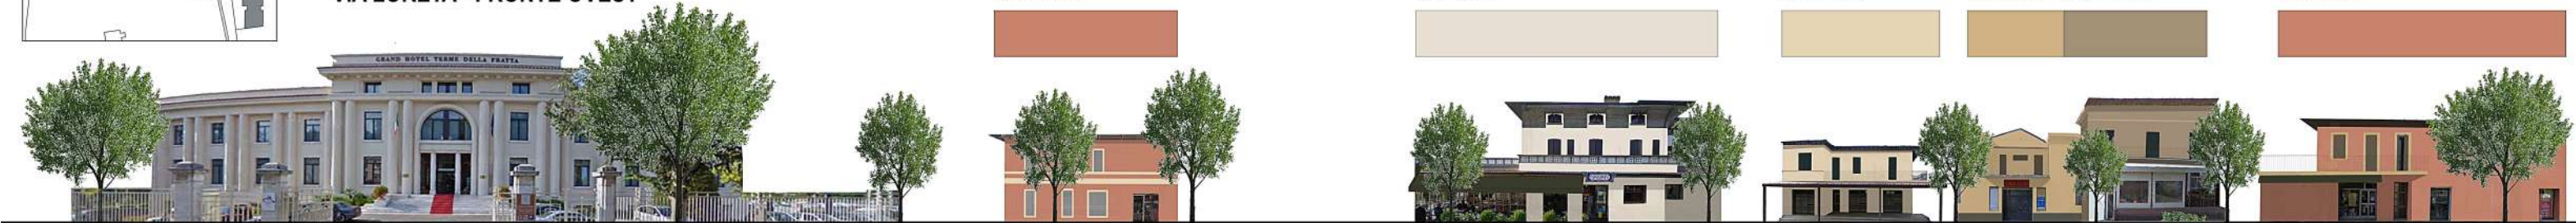


RAL 3012	RAL 9001	RAL 1015	RAL 1014 RAL 1019	RAL 3012

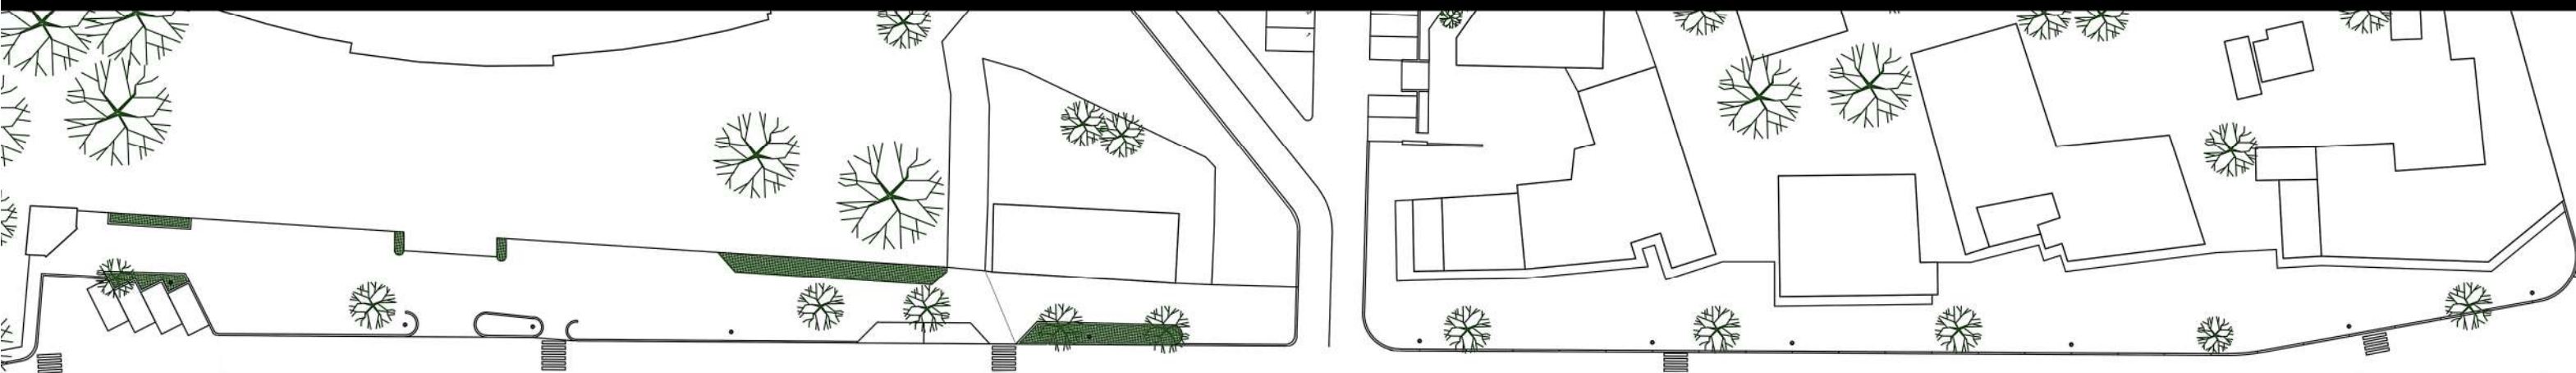

ACCOSTAMENTO DI TINTEGGIATURA ED ELEMENTI

	1	2	3	4	5	6	7	8	9	10	11	12	13	14
FONDO	RAL 1014	RAL 1015	RAL 1019	RAL 3012	RAL 4009	RGB 199,229,228	RAL 5024	RAL 6019	RAL 6021	RAL 6034	RAL 7000	RAL 7032	RAL 7035	RAL 9001
RILIEVI	RAL 1015 RAL 9001	RAL 3012 RAL 1019	RAL 9001 RAL 3012	RAL 1014 RAL 1015	RAL 9001 RAL 9001	RAL 9001 RAL 9001	RAL 9001	RAL 9001 RAL 6012	RAL 9001	RAL 9001 RAL 9001	RAL 9001	RAL 9001	RAL 9001	RAL 1019 RAL 3012 RAL 7032
INFISSI/ OSCURAMENTI	RAL 7013 RAL 6012	RAL 9001 RAL 7035	RAL 6012 RAL 9001	RAL 7013 RAL 7004	RAL 6012 RAL 9001	RAL 7000 RAL 5013	RAL 7004	RAL 7004 RAL 7004	RAL 7004	RAL 7004 RAL 7013	RAL 5013	RAL 6013	RAL 7000	RAL 6012 RAL 7013 RAL 6013
AGGETTI	RAL 1015 RAL 9001	RAL 1015 RAL 1015	RAL 9001 RAL 1019	RAL 1014 RAL 1015	RAL 4009 RAL 4009	RGB 199,229,228	RAL 5024	RAL 6019 RAL 6019	RAL 6021	RAL 6034 RAL 6034	RAL 7000	RAL 7032	RAL 9001	RAL 9001 RAL 9001 RAL 9001
TENDA	RAL 6003 RAL 6003	RAL 6003	RAL 6003	RAL 6003 RAL 6003								RAL 6003		RAL 6003 RAL 6003

PIANO DEL COLORE

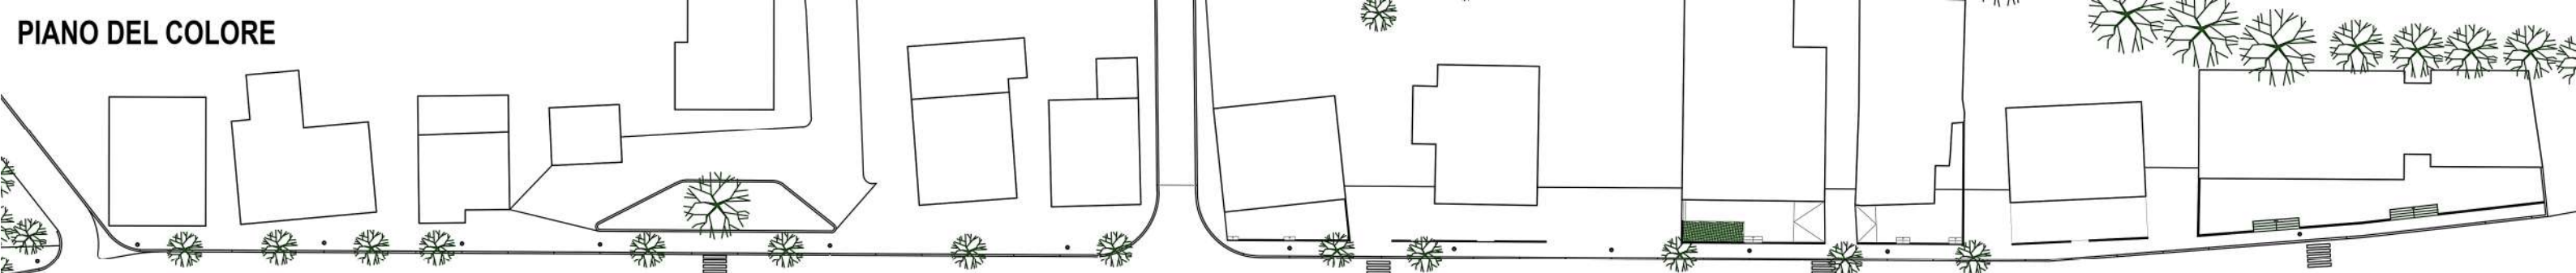

VIA LORETA - FRONTE EST





RAL 6019	RAL 1019	RAL 3012	RAL 9001	RAL 7032	RAL 1014	RAL 3012	RAL 1015	RAL 9001	RAL 1019	RAL 1014

VIA LORETA - FRONTE OVEST



RAL 6019	RAL 3012	RAL 9001	RAL 1019	RAL 7035	RAL 7004	RAL 1015

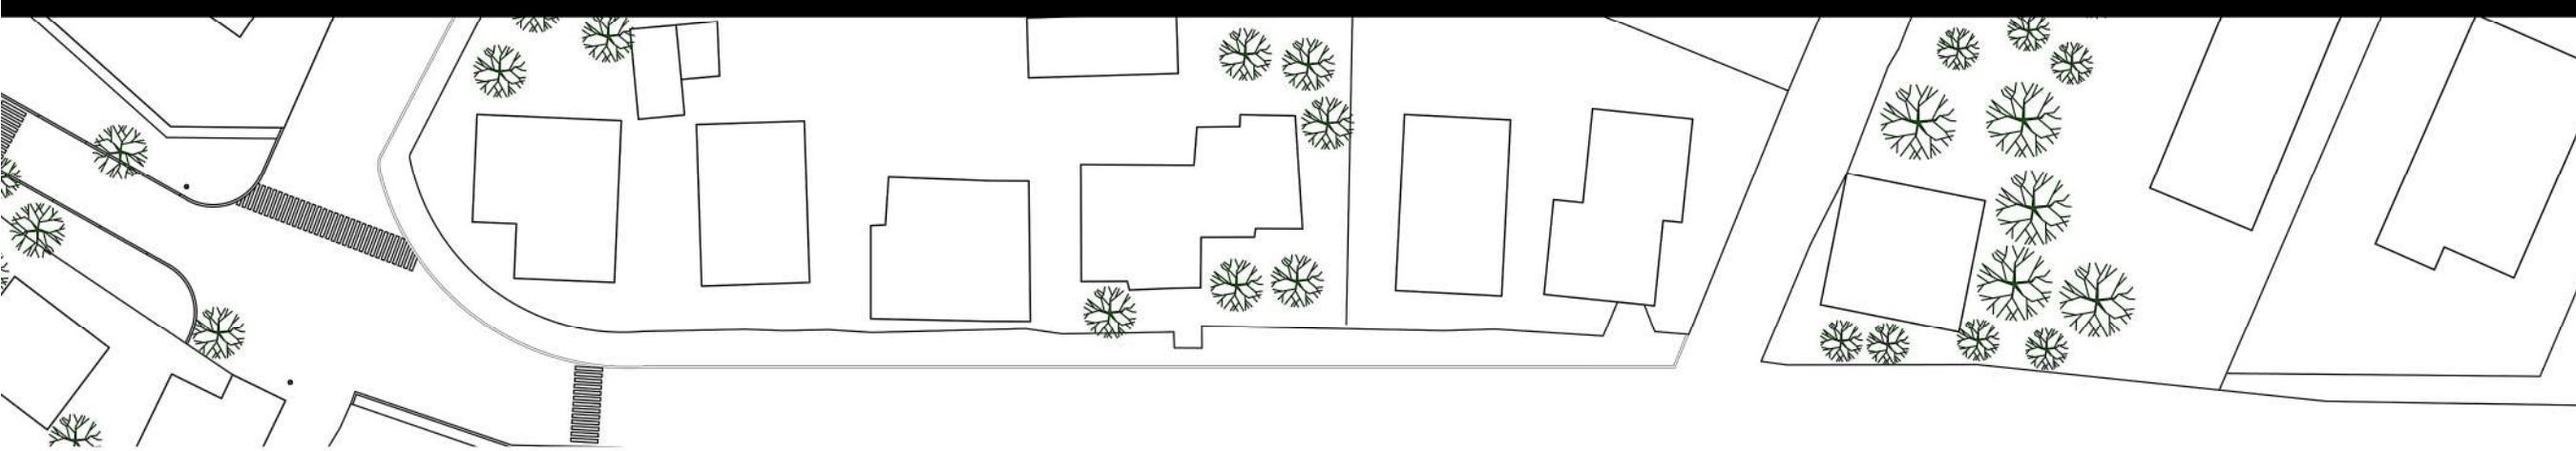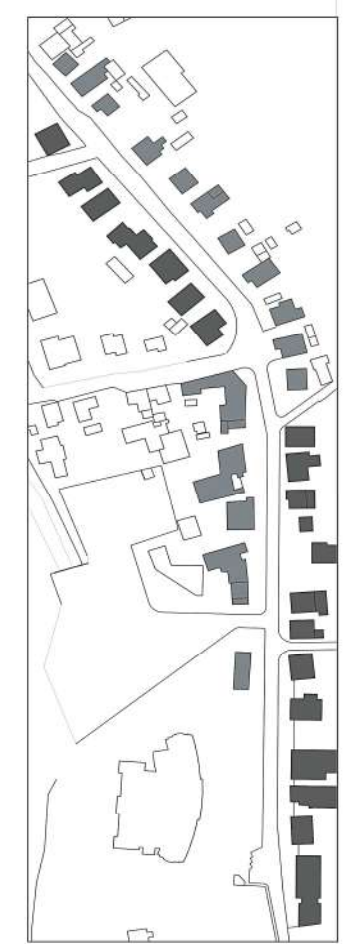

ACCOSTAMENTO DI TINTEGGIATURA ED ELEMENTI

FONDO	RAL 1014	RAL 1015	RAL 1019	RAL 3012	RAL 4009	RGB 199,229,228	RAL 5024	RAL 6019	RAL 6021	RAL 6034	RAL 7000	RAL 7032	RAL 7035	RAL 9001
RILIEVI	RAL 1015 RAL 9001	RAL 3012 RAL 1019	RAL 9001 RAL 3012	RAL 1014 RAL 1015	RAL 9001 RAL 9001	RAL 9001 RAL 9001	RAL 9001	RAL 9001 RAL 6012	RAL 9001	RAL 9001 RAL 9001	RAL 9001	RAL 9001	RAL 9001	RAL 1019 RAL 3012 RAL 7032
INFISSI/OSCURAMENTI	RAL 7013 RAL 6012	RAL 9001 RAL 7035	RAL 6012 RAL 9001	RAL 7013 RAL 7004	RAL 6012 RAL 9001	RAL 7000 RAL 5013	RAL 7004	RAL 7004 RAL 7004	RAL 7004	RAL 7004 RAL 7013	RAL 5013	RAL 6013	RAL 7000	RAL 6012 RAL 7013 RAL 6013
AGGETTI	RAL 1015 RAL 9001	RAL 1015 RAL 1015	RAL 9001 RAL 1019	RAL 1014 RAL 1015	RAL 4009 RAL 4009	RGB 199,229,228	RAL 5024	RAL 6019 RAL 6019	RAL 6021	RAL 6034 RAL 6034	RAL 7000	RAL 7032	RAL 9001	RAL 9001 RAL 9001 RAL 9001
TENDA	RAL 6003 RAL 6003	RAL 6003	RAL 6003	RAL 6003 RAL 6003								RAL 6003		RAL 6003 RAL 6003